


13

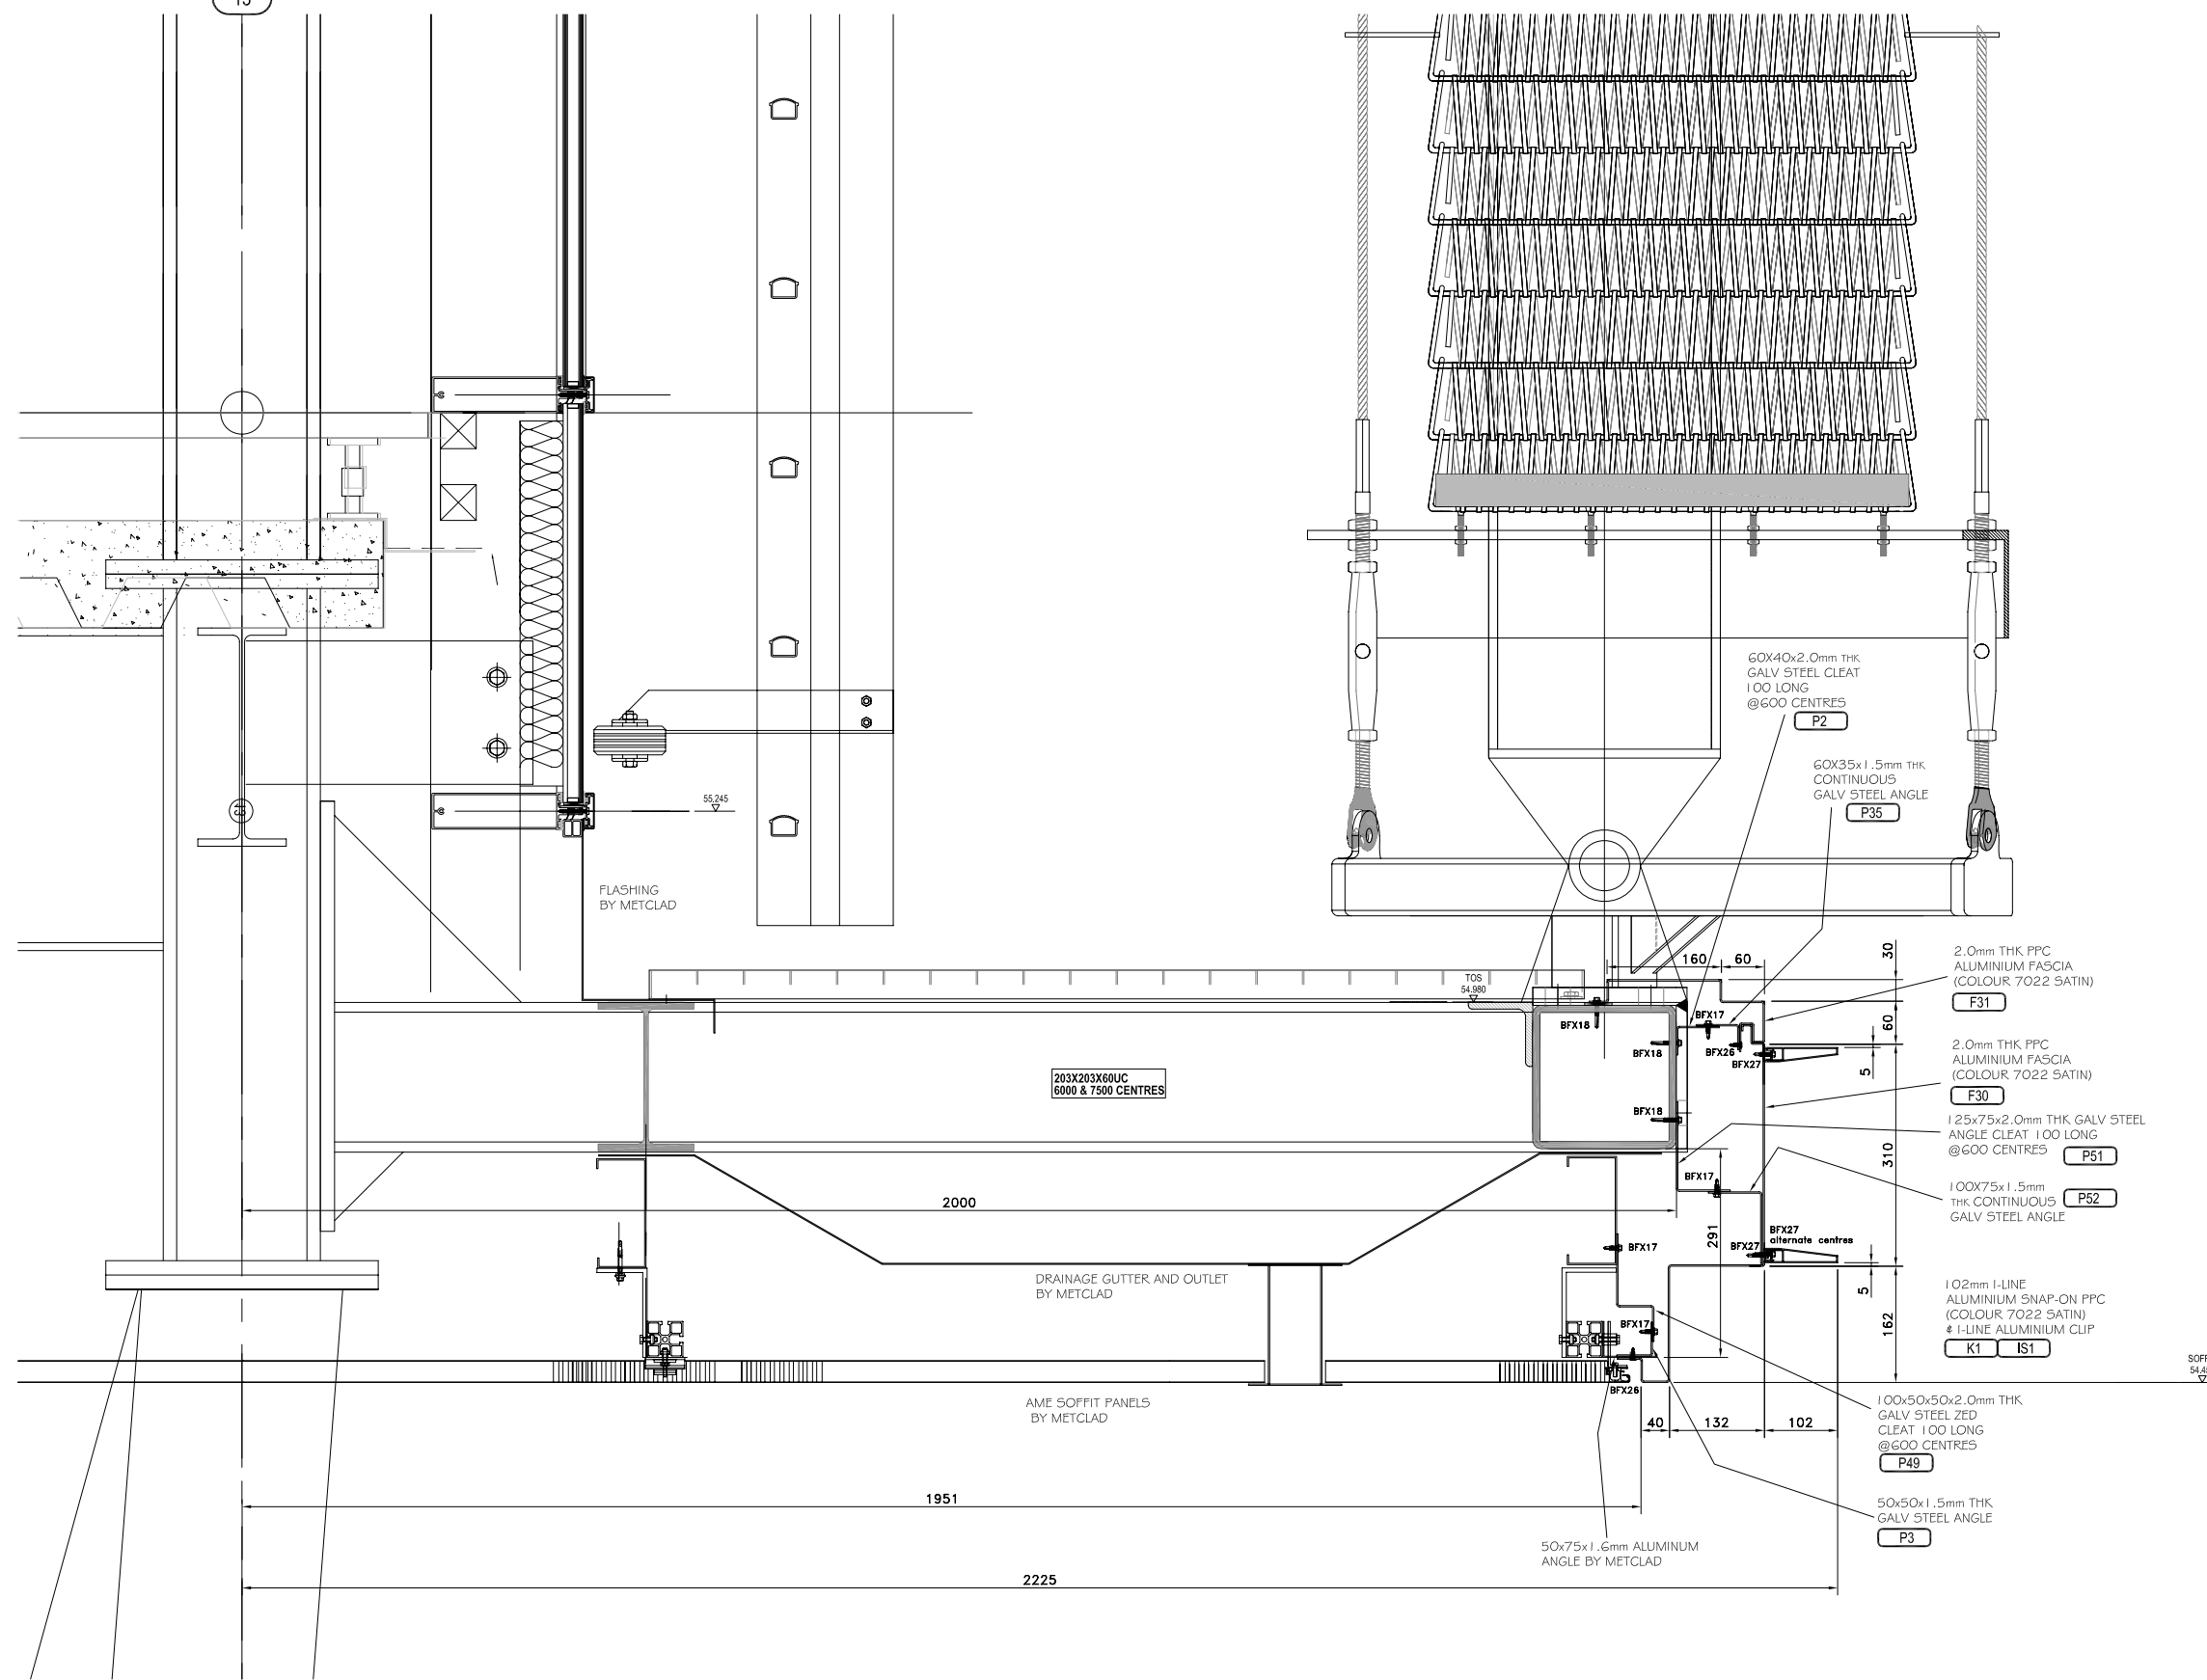

PVC BARRIER TAPE BETWEEN ALL STEEL & ALUMINIUM..

PARAPET CAPPING TO BE PRIMARILY WATERPROOFED BY OTHERS AS BAILEY SYSTEM IS NOT DESIGNED TO STOP WATER INGRESS

PROJECT TITLE: CENTRAL RIVERSIDE SHEFFIELD	DRAWING TITLE: FASCIA, DETAIL LOW LEVEL GRID 13	REVISIONS: R1 - ISSUED FOR APPROVAL - 2 FEB 2007 C1 - CONSTRUCTION ISSUE - 7 MARCH 07 C2 - ADDITIONAL GALV STEEL SUPPORTS ADDED - 11 APR 07	DRAWING DATE: JAN 07	DRAWING NUMBER: 2415-D25	REVISION: C2
		DRAWN BY: R BARRS	SCALE @ A1: 1:5, 1:2.5	DRAWING STATUS: CONSTRUCTION	